


HEATED AND COOLED AREA
FIRST FLOOR 942 SF


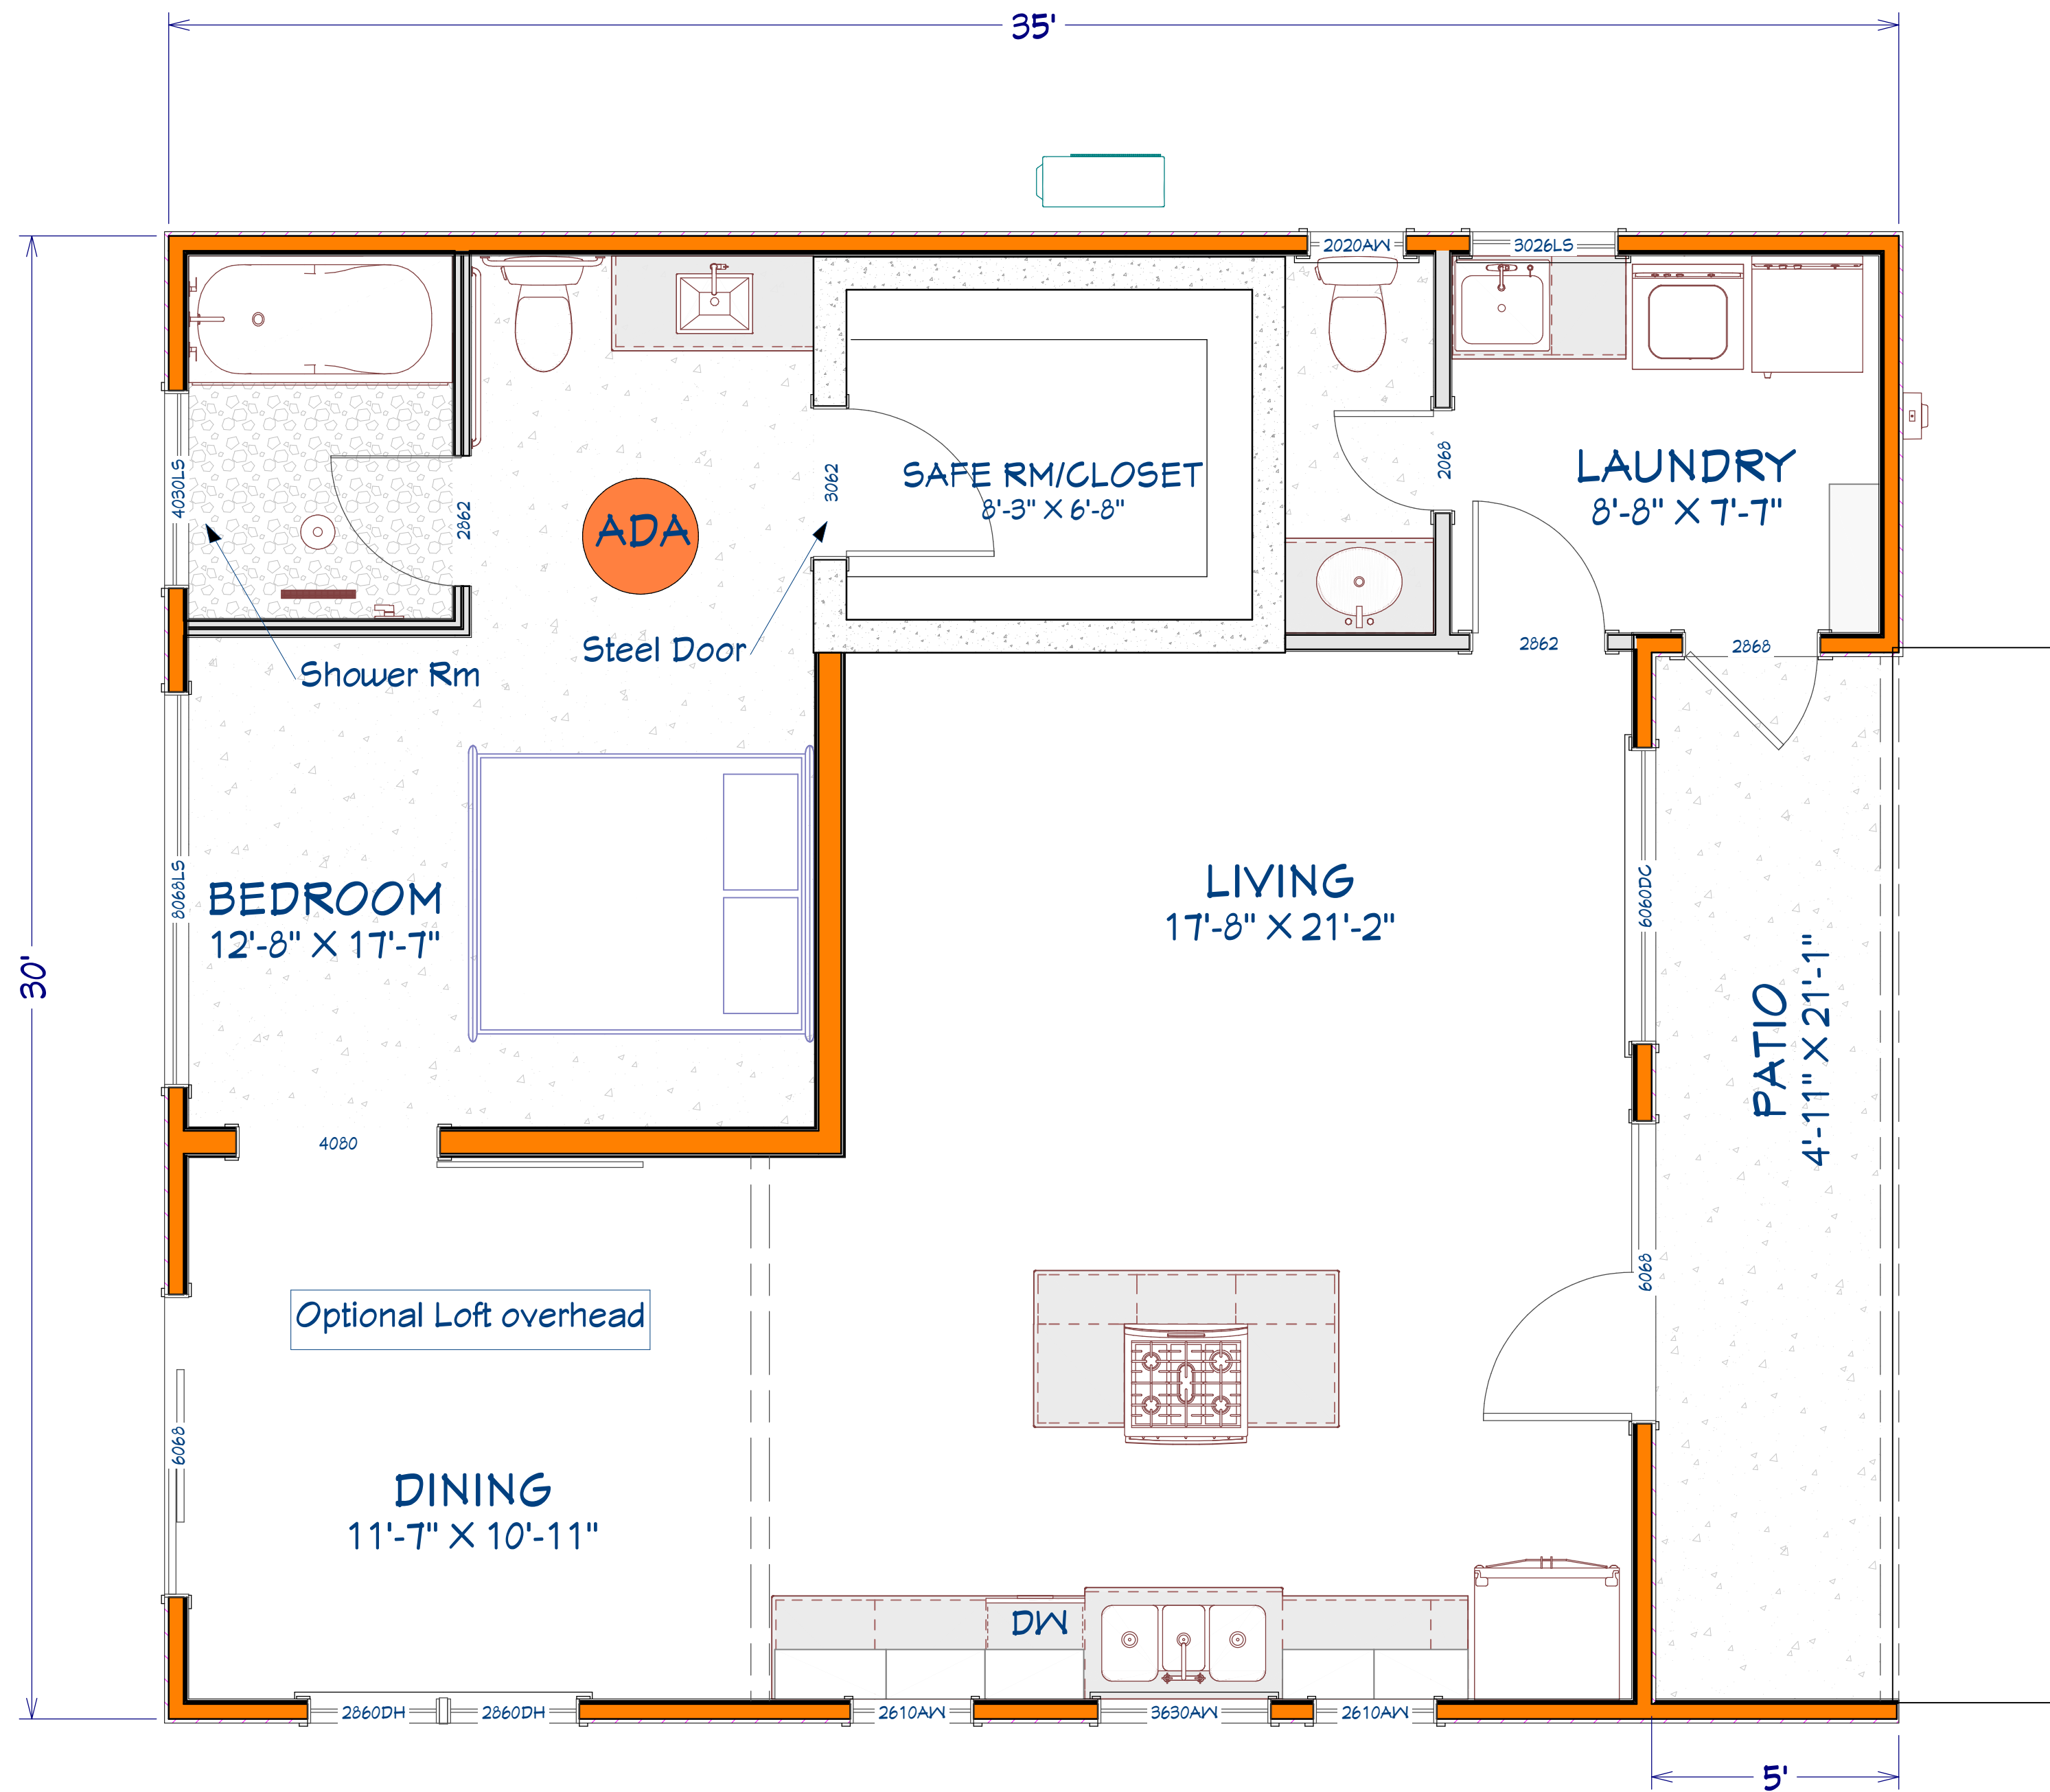


First Floor Plan

Scale: 3/8" ~ 1'

- General Notes:
1. HVAC- Mini-split system.
 2. Spray foam insulation.
 3. Composite windows and doors.
 4. Exterior Tankless gas water heater.

Draft One

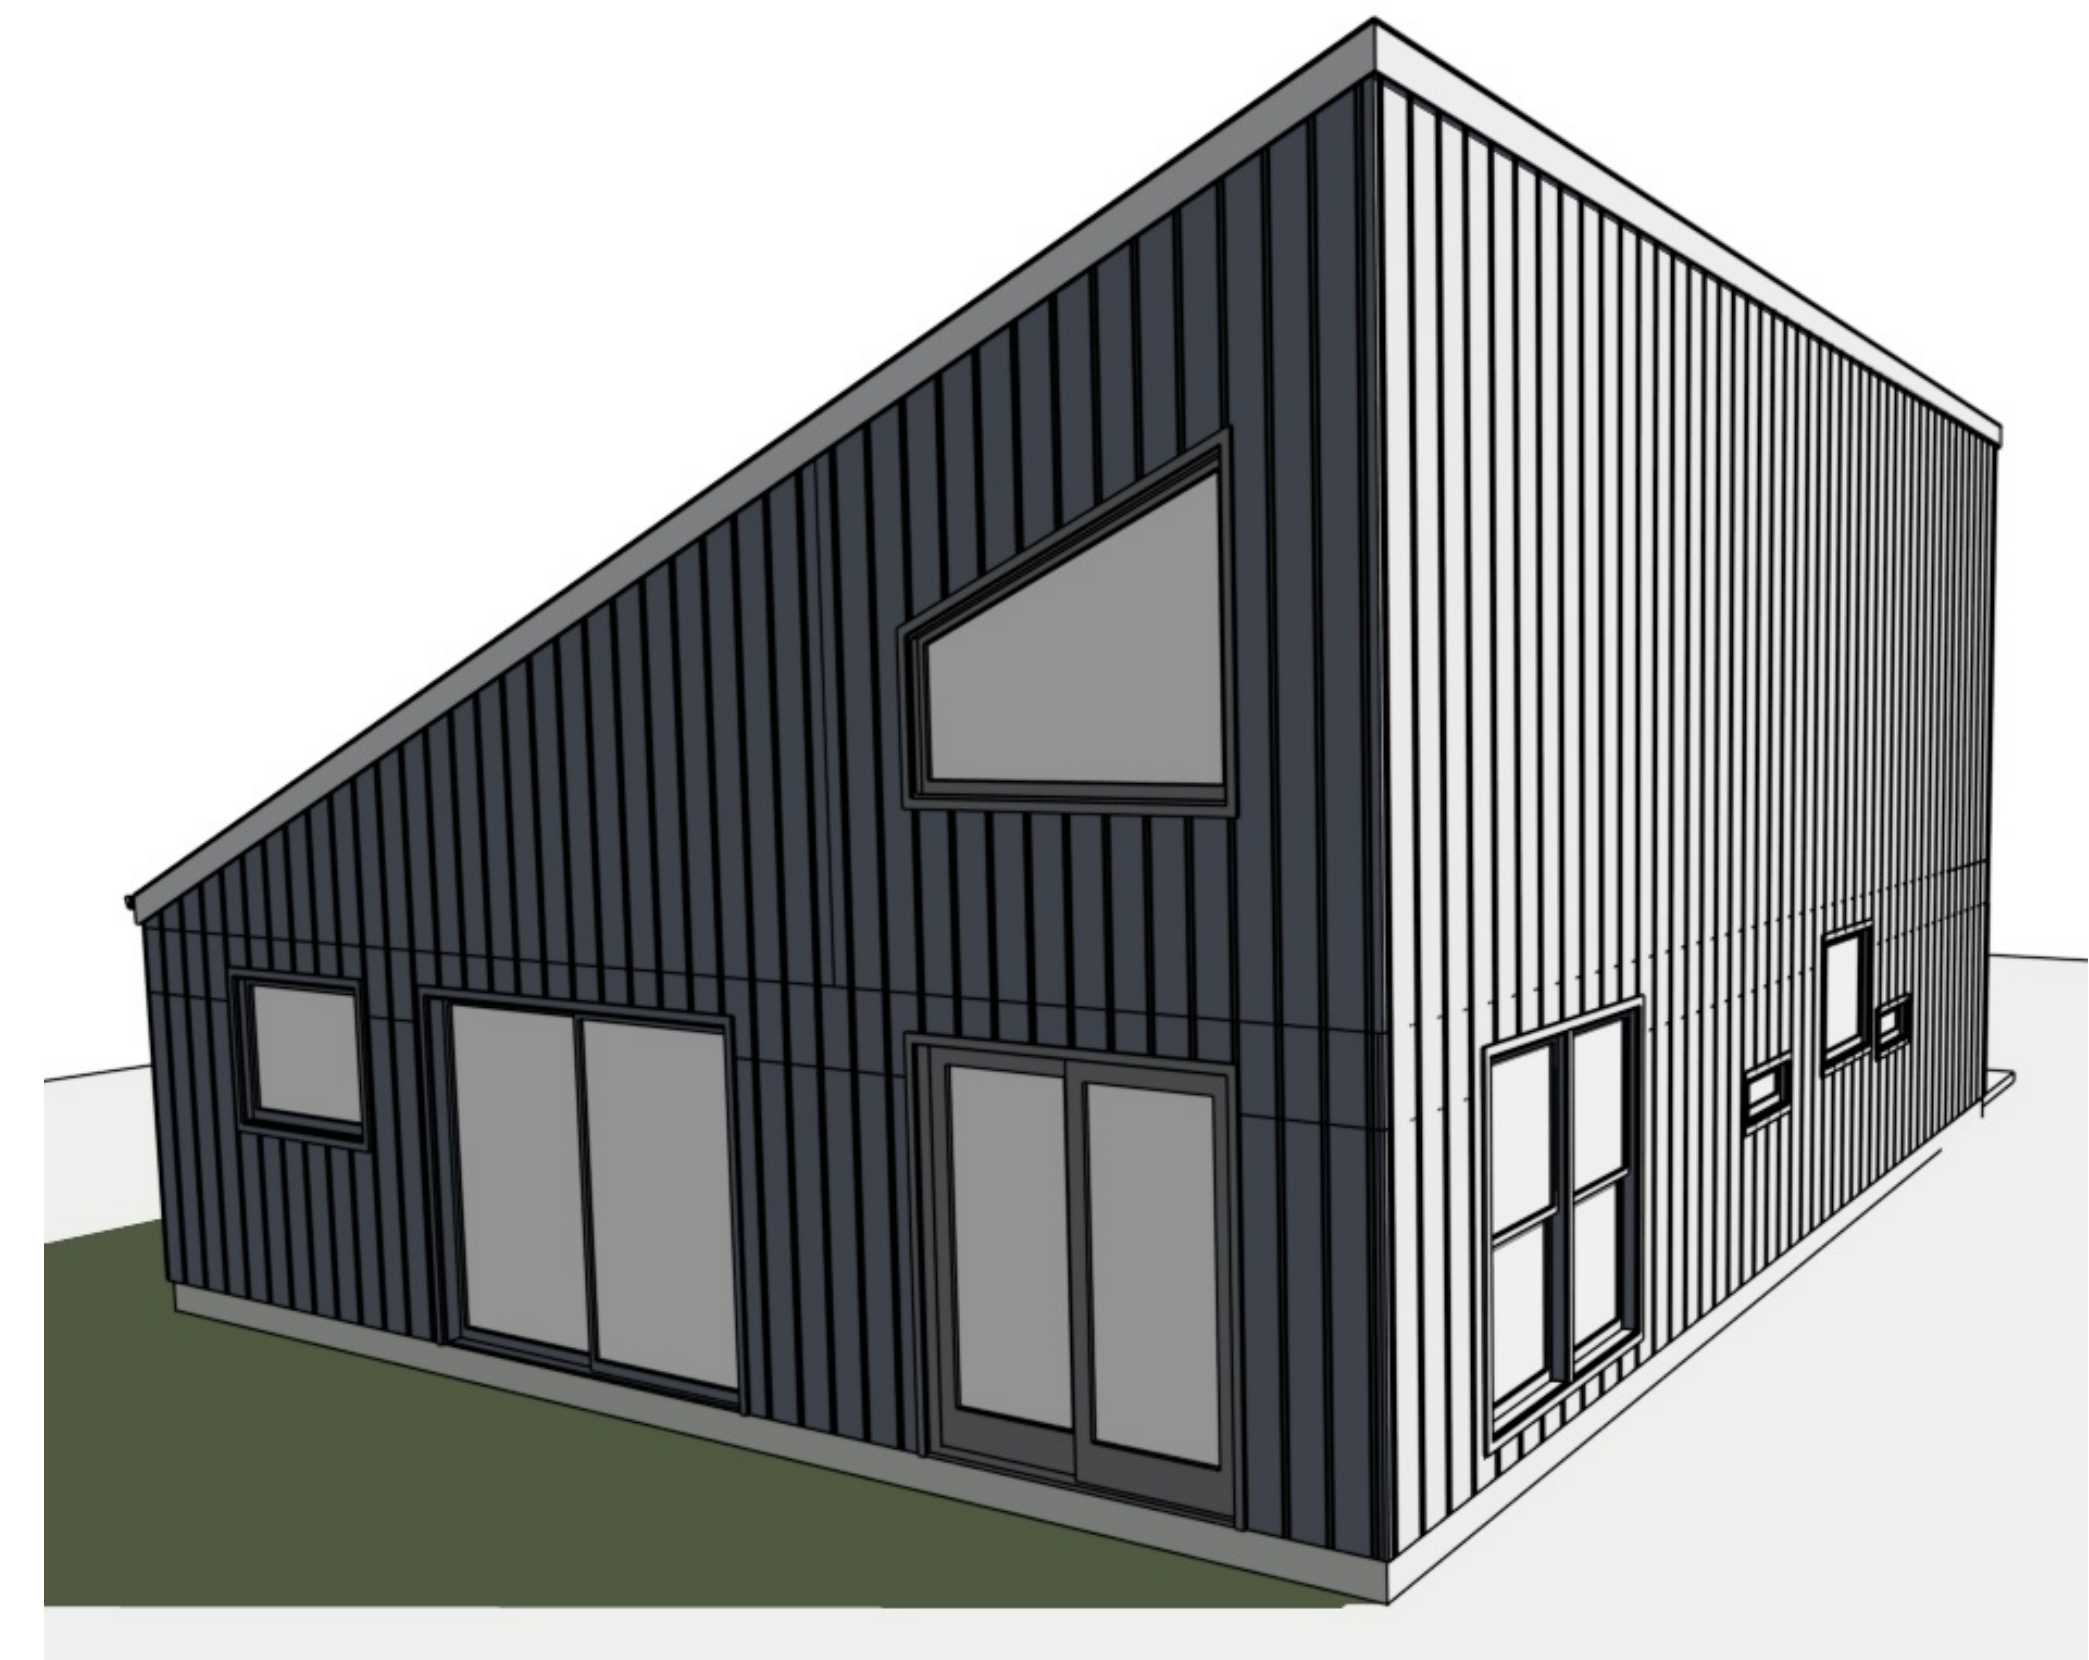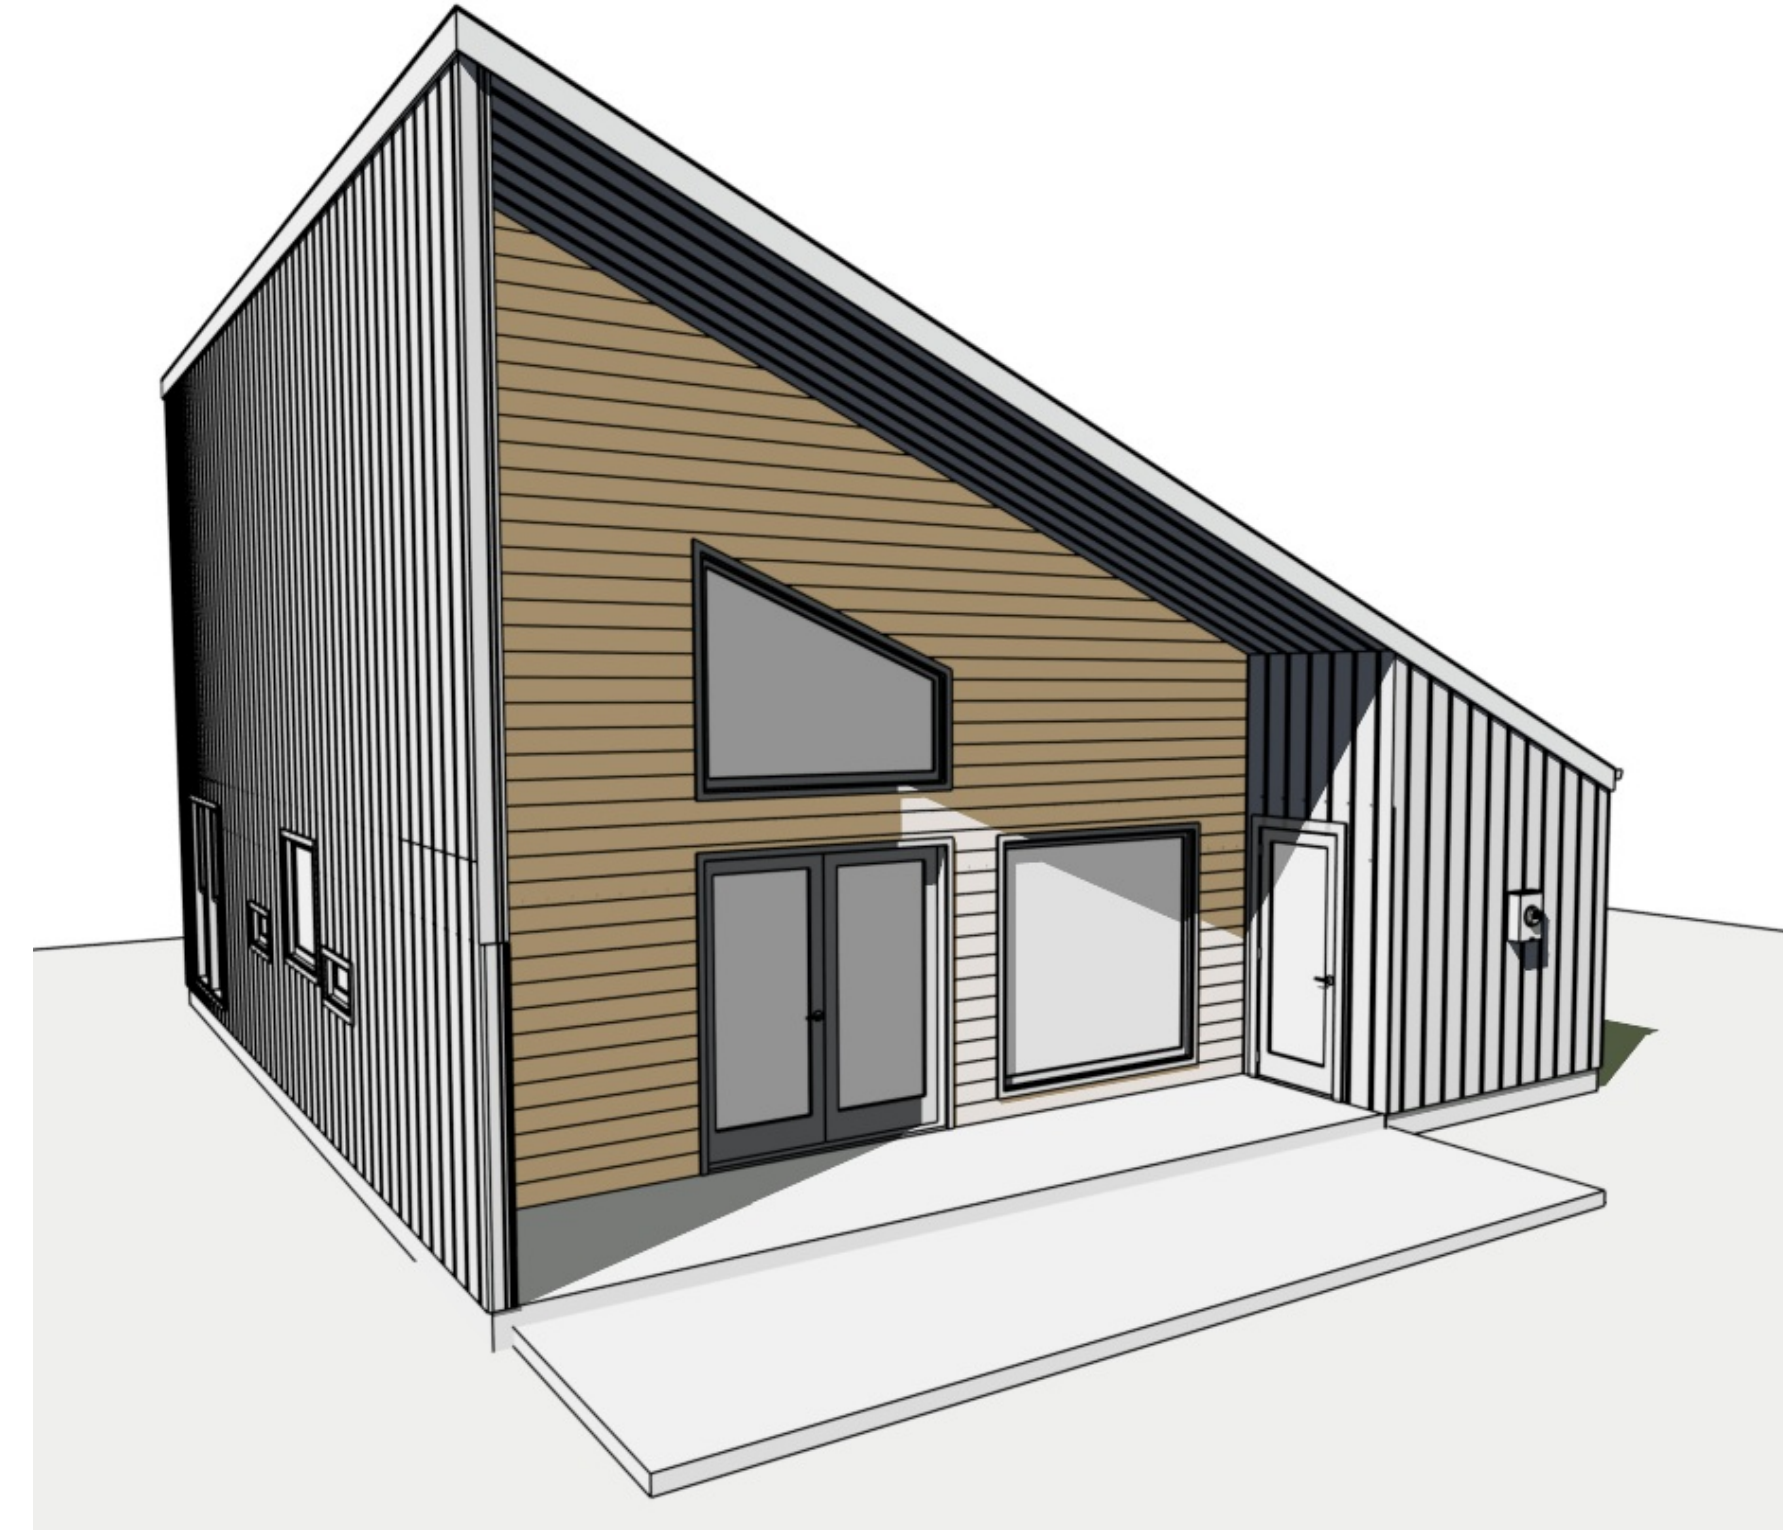

Single Slope Structure with Inset bay



GREG JAMES DESIGNS
2000 E 15TH ST STE 300B, EDMOND, OK 73013
405.647.2110
greg@gregjamesdesigns.com

World Wide Steel
Tiny Home
The Kupp

COPYRIGHT 2021: THESE PLANS AND DESIGN ARE SOLE PROPERTY OF GREG JAMES DESIGNS, LLC AND MAY NOT BE REPRODUCED OR USED FOR CONSTRUCTION PURPOSES WITHOUT WRITTEN PERMISSION.

DATE:

9/25/2023

DRAWN BY:

Greg J.

SHEET

A1

Draft One



GREG JAMES DESIGNS
2000 E 15TH ST STE 300B, EDMOND, OK 73013
405.647.2110
greg@gregjamesdesigns.com

World Wide Steel
Tiny Home
The Kupp

COPYRIGHT 2021: THESE PLANS AND DESIGN ARE SOLE PROPERTY OF GREG JAMES DESIGNS, LLC AND MAY NOT BE REPRODUCED OR USED FOR CONSTRUCTION PURPOSES WITHOUT WRITTEN PERMISSION.

DATE:

9/25/2023

DRAWN BY:

Greg J.

SHEET

A2

Elevations

